


# Benning Elementary



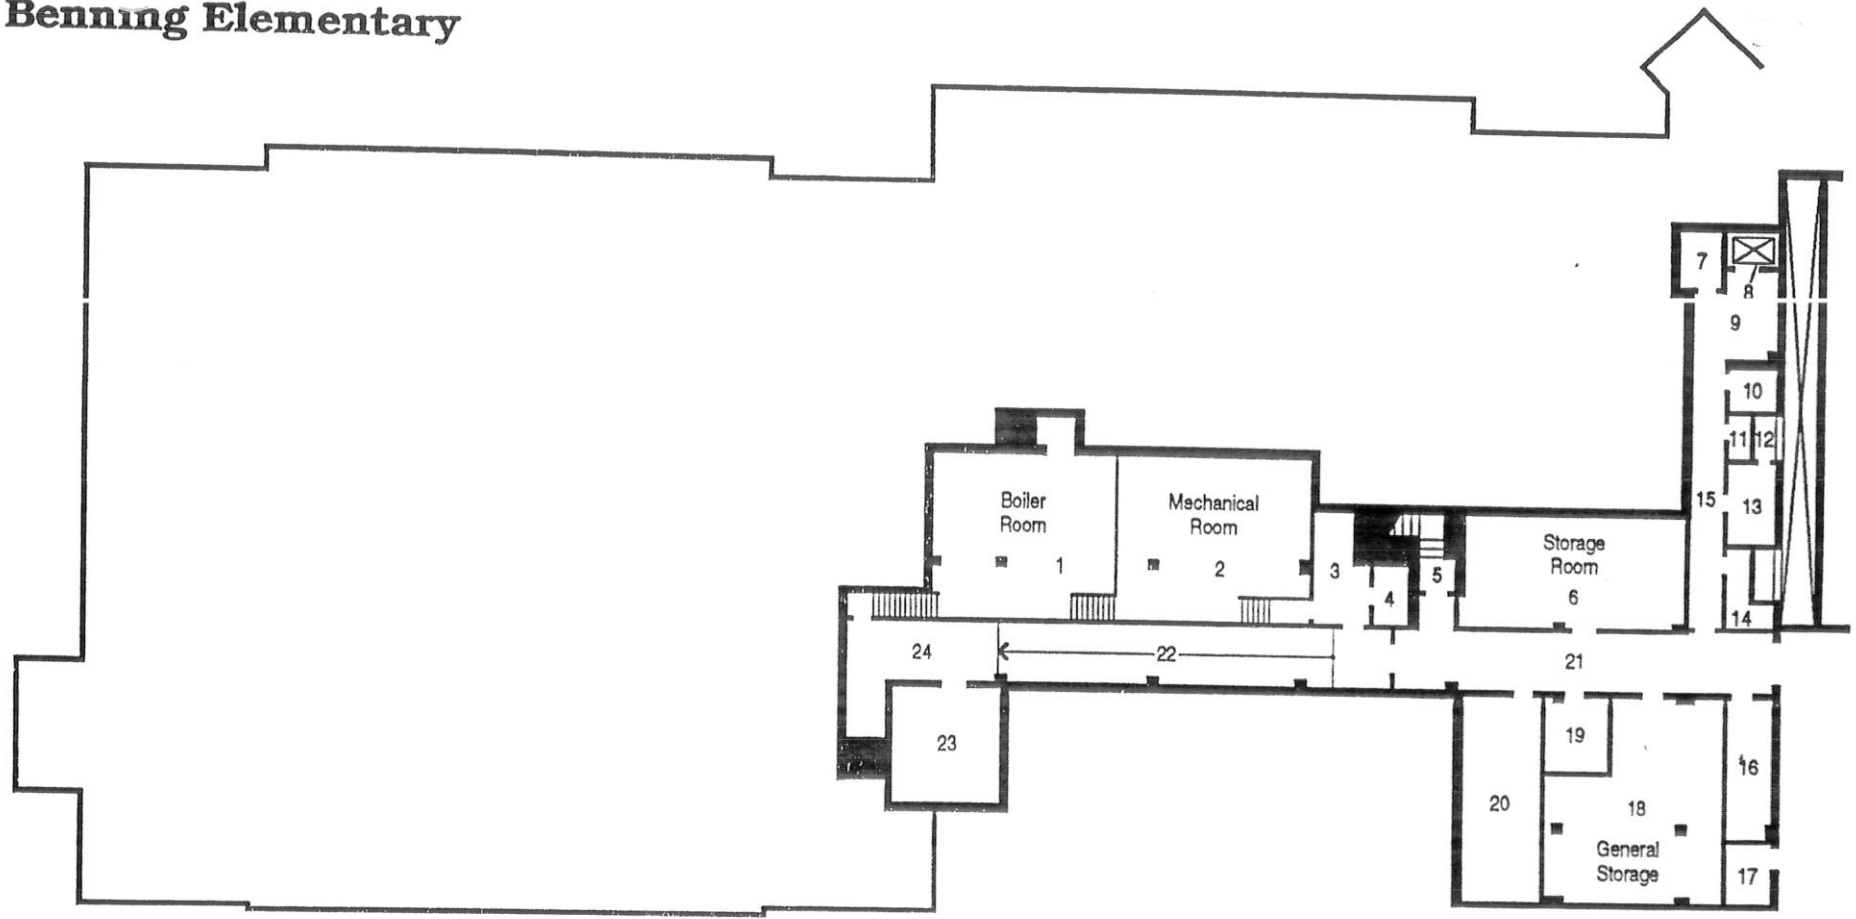


Rooms shaded on the floor plan carry capacity. The legend indicates whether rooms are classrooms, kindergartens or pre-kindergartens.

## basement floor

June 1995


drawn by GGG/boon

### Legend

	CLASSROOM	None	0
	KINDERGARTEN	None	0
	PRE-KINDERGARTEN	None	0

TOTAL 0 rms = 0

# Benning Elementary

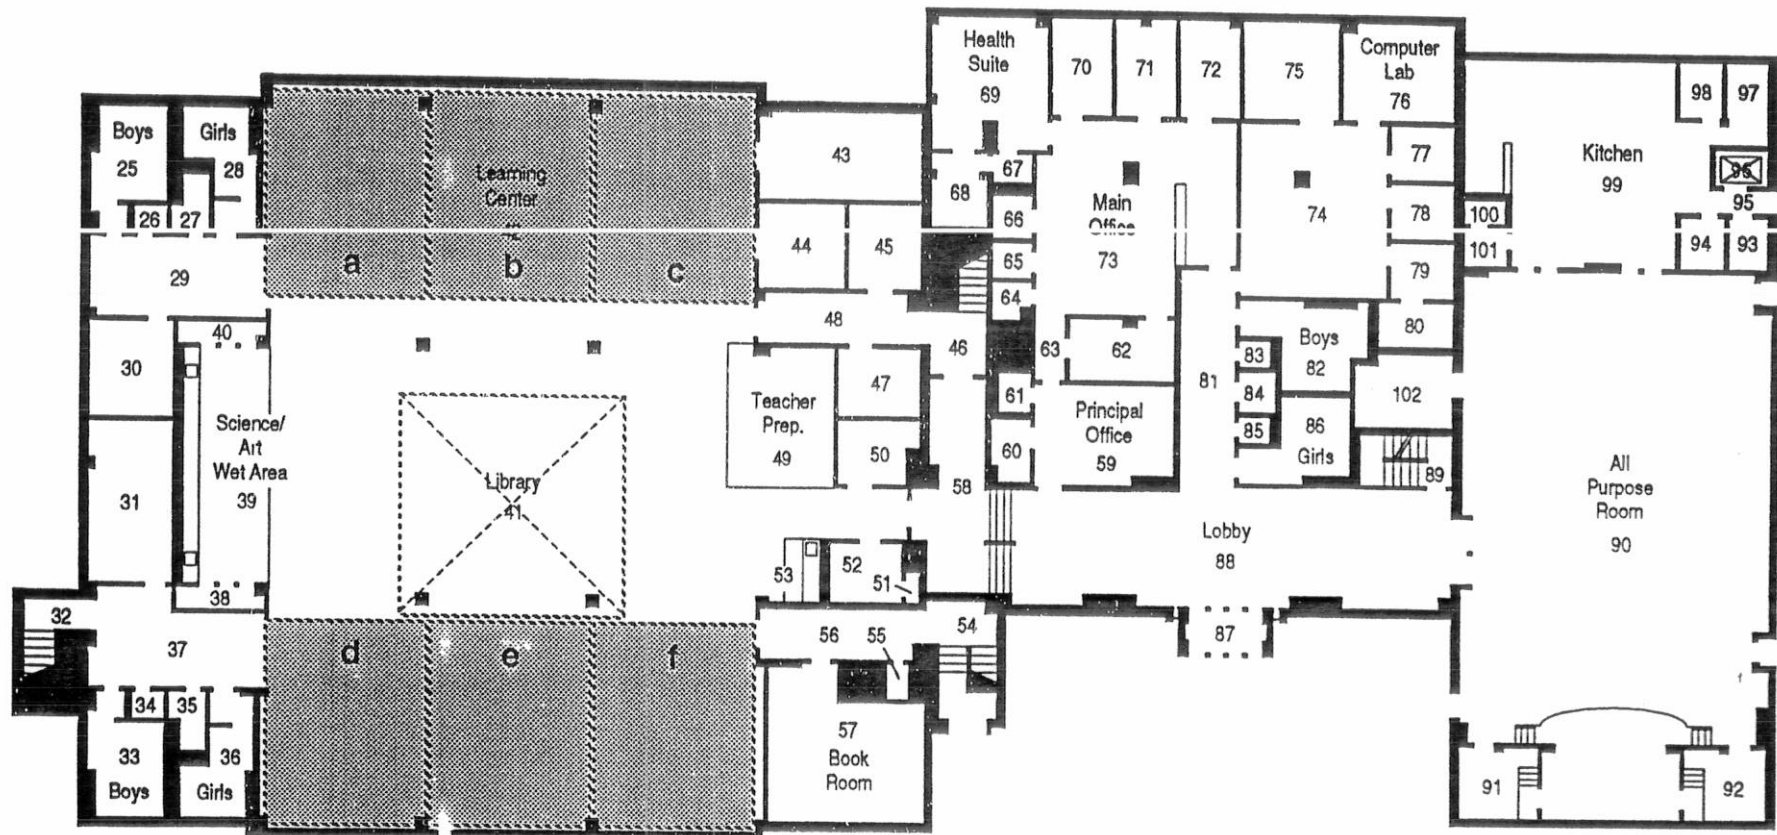




Rooms shaded on the floor plan carry capacity. The legend indicates whether rooms are classrooms, kindergartens or pre-kindergartens.

## ground floor

July 1995


drawn by GQGibson
 
### Legend

	<b>CLASSROOM</b>	Space Nos. 42a, 42b, 42c, 42d, 42e and 42f	6 rms x 24 = 144
	<b>KINDERGARTEN</b>	None	0
	<b>PRE-KINDERGARTEN</b>	None	0

TOTAL 4 rms = 144

# Benning Elementary

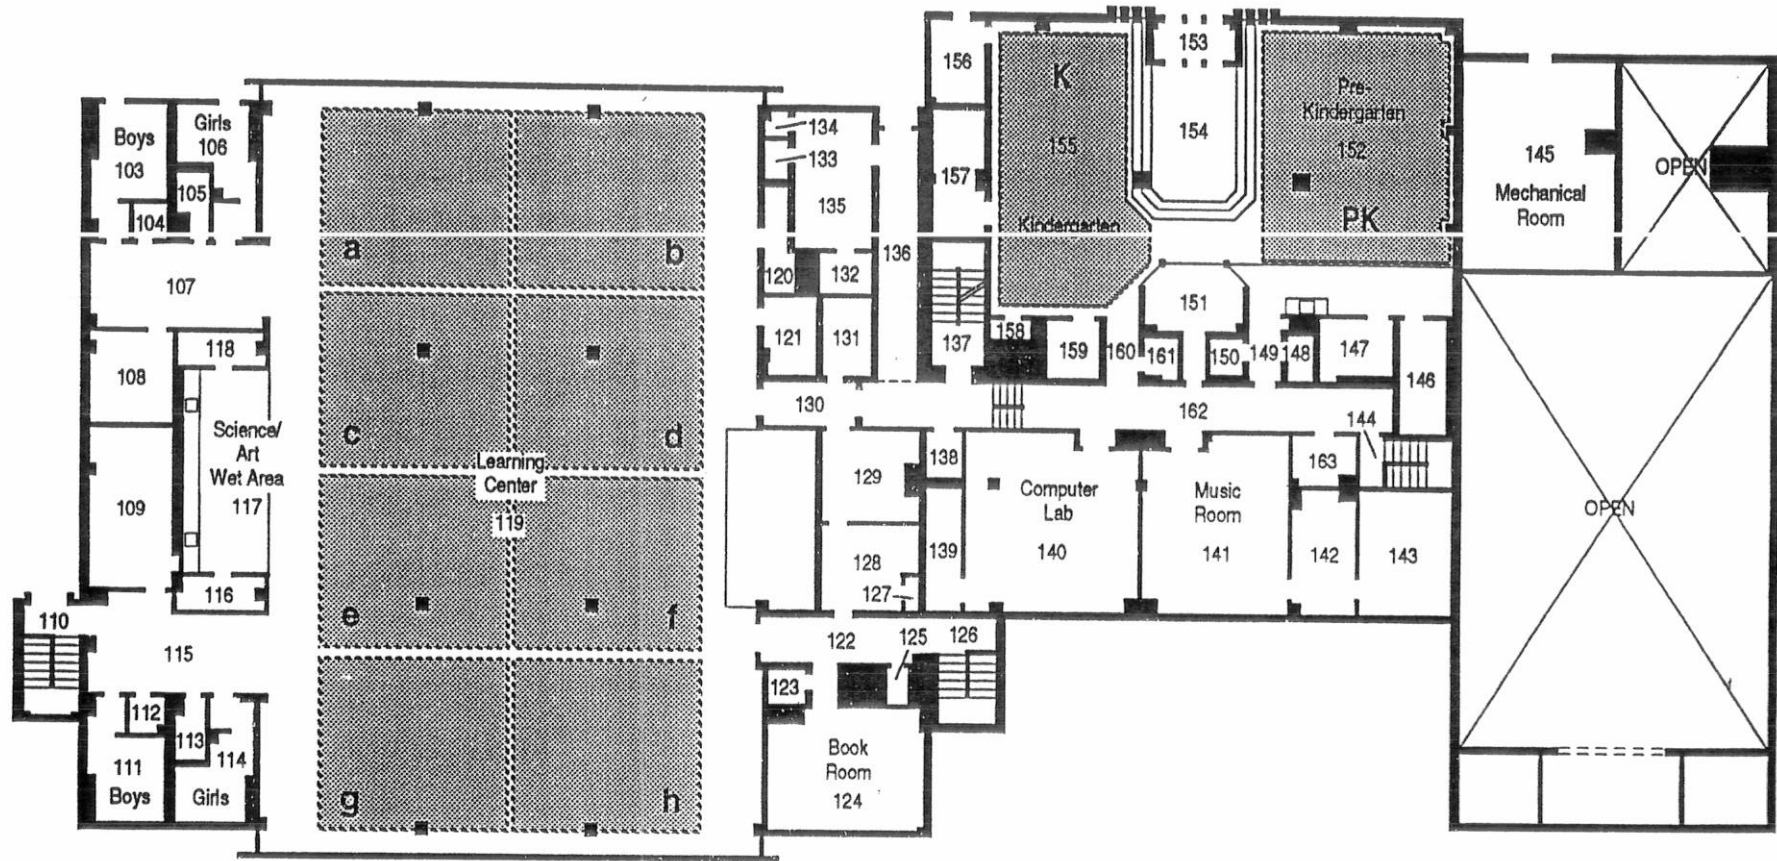




Rooms shaded on the floor plan carry capacity. The legend indicates whether rooms are classrooms, kindergartens or pre-kindergartens.

## first floor

July 1995


drawn by GQGibson
 
### Legend

	<b>CLASSROOM</b> Space Nos. 119a, 119b, 119c, 119d, 119e, 119f, 119g and 119h	8 rms x 24 = 192
	<b>KINDERGARTEN</b> Space No. 155	1 rm x 20 = 20
	<b>PRE-KINDERGARTEN</b> Space No. 152	1 rm x 20 = 20

TOTAL 10 rms = 232

# Benning Elementary

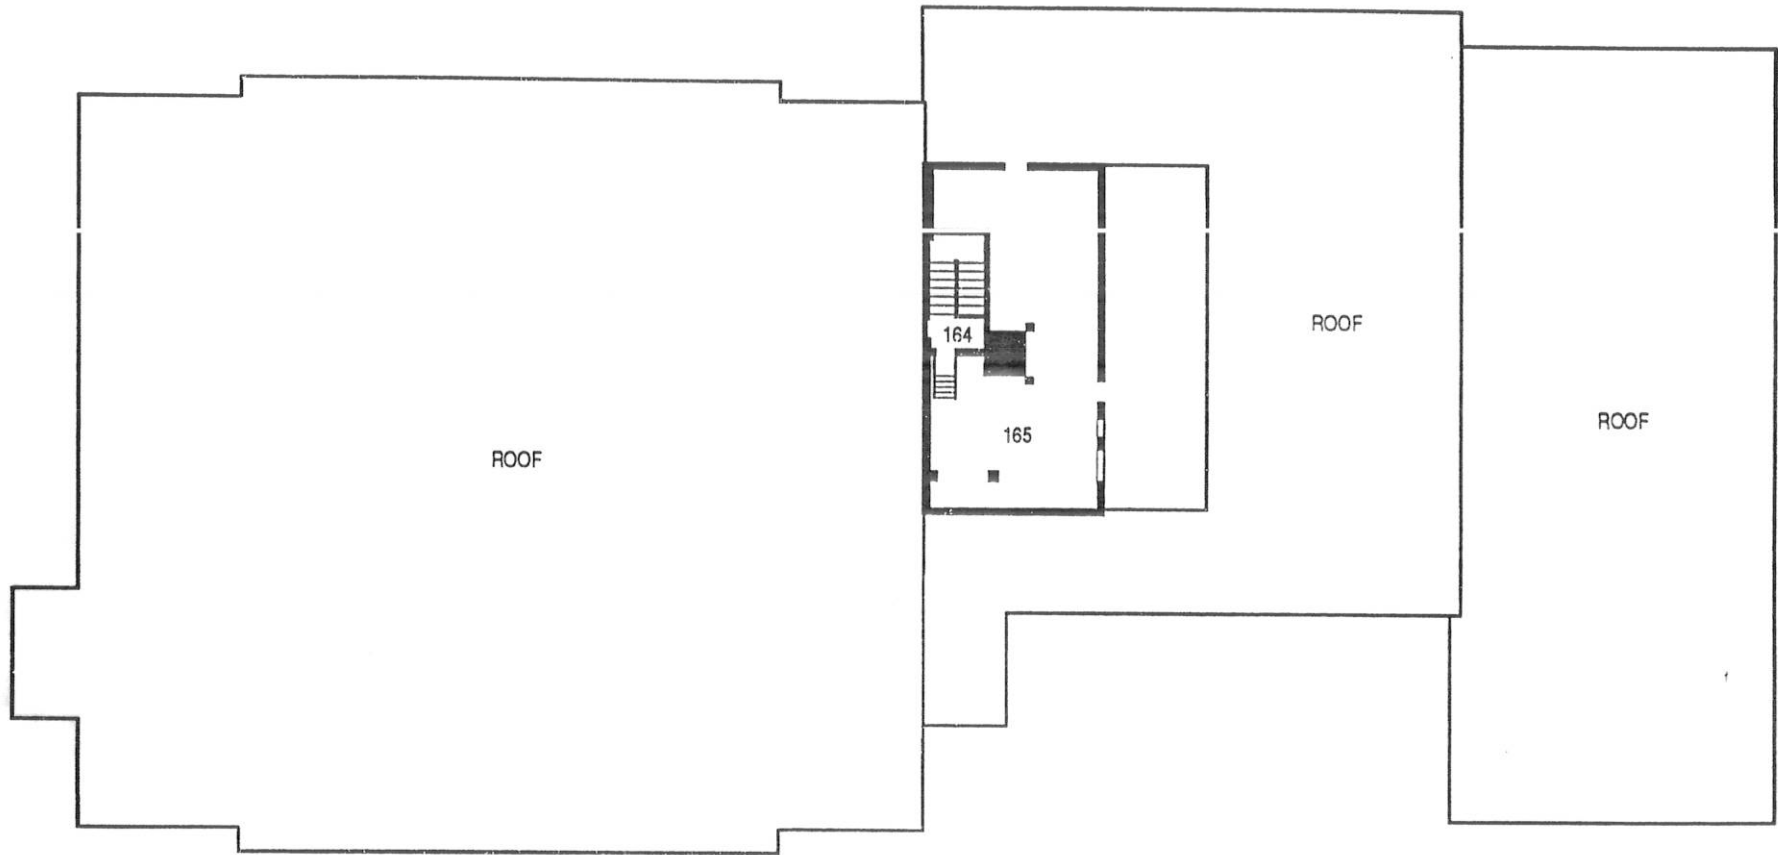

Rooms shaded on the floor plan carry capacity. The legend indicates whether rooms are classrooms, kindergartens or pre-kindergartens.

penthouse level

July 1995

drawn by GGGIbeon

### Legend

	CLASSROOM	None	0
	KINDERGARTEN	None	0
	PRE-KINDERGARTEN	None	0

TOTAL 0 rms = 0